


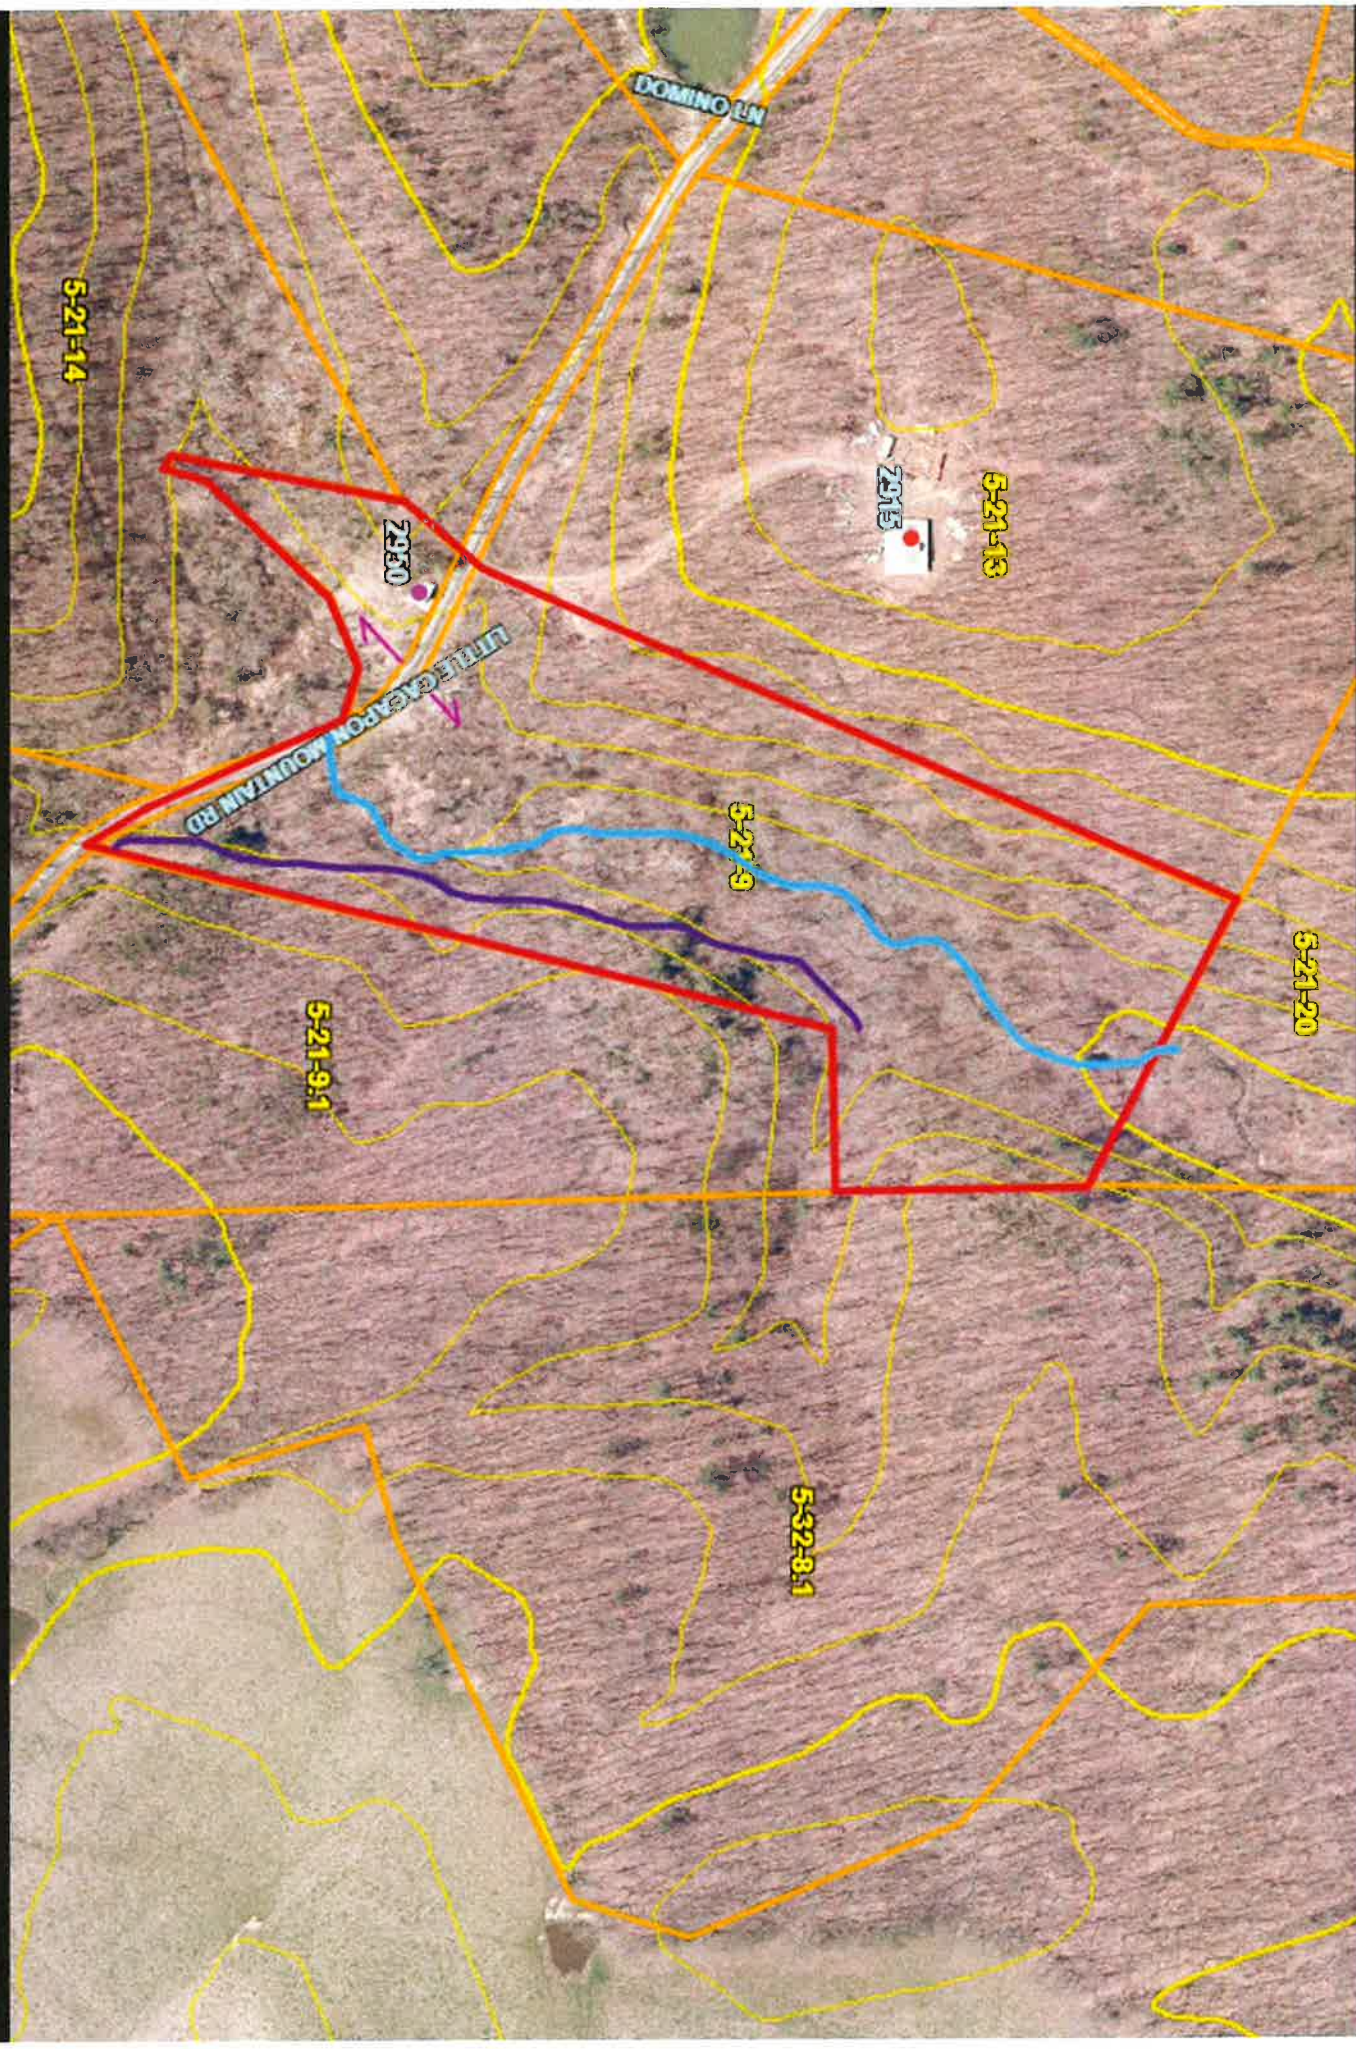

Screenshot (164).png



4 MB



Search



146%



2025 Hampshire County

Jamie R. Voil
537/369
264/647 (Civil Action No. 80-C-66)

MB 3/152
MB 2/128
TM 21-13

Hampshire County

2025 Hampshire County

2025 Hampshire County

2025 Hampshire County

2025 Hampshire County

Action No. 80-C-66)

2025 Hampshire County

1 1/2" Iron Pipe Found
14.55' from Corner
1/2" Rubber Found
From Which PE Pole
1464400 Beams
N87°25'17"E 18.89'

Tract C
1.227 Acres

Proposed
Extension

33" Gum
Found Mounted
1/2" Rubber
Found Bent

N 10°46'31"E
330.84'

L17
L16
L15
L14
L13
L12
L11
L10

Existing Woods
Road

Tract B-C
16.551 Acres

Tract A
12.000 Acres
Remainder

N 22°40'33"E
1116.70'

Tract B
15.324 Acres

S 89°40'00"E
235.45'

365.30'

1503.08'

S 53°00'41"E
419.54'

N 4°40'04"E
412.93'

S 7°40'04"W


1108.20'

James R. Pyles
Cheryl D. Pyles
WB 50/550
403/285
171/676
TM 32-8-1

2025 Hampshire County

2025 Hampshire County

Hampshire County
FILED
2025

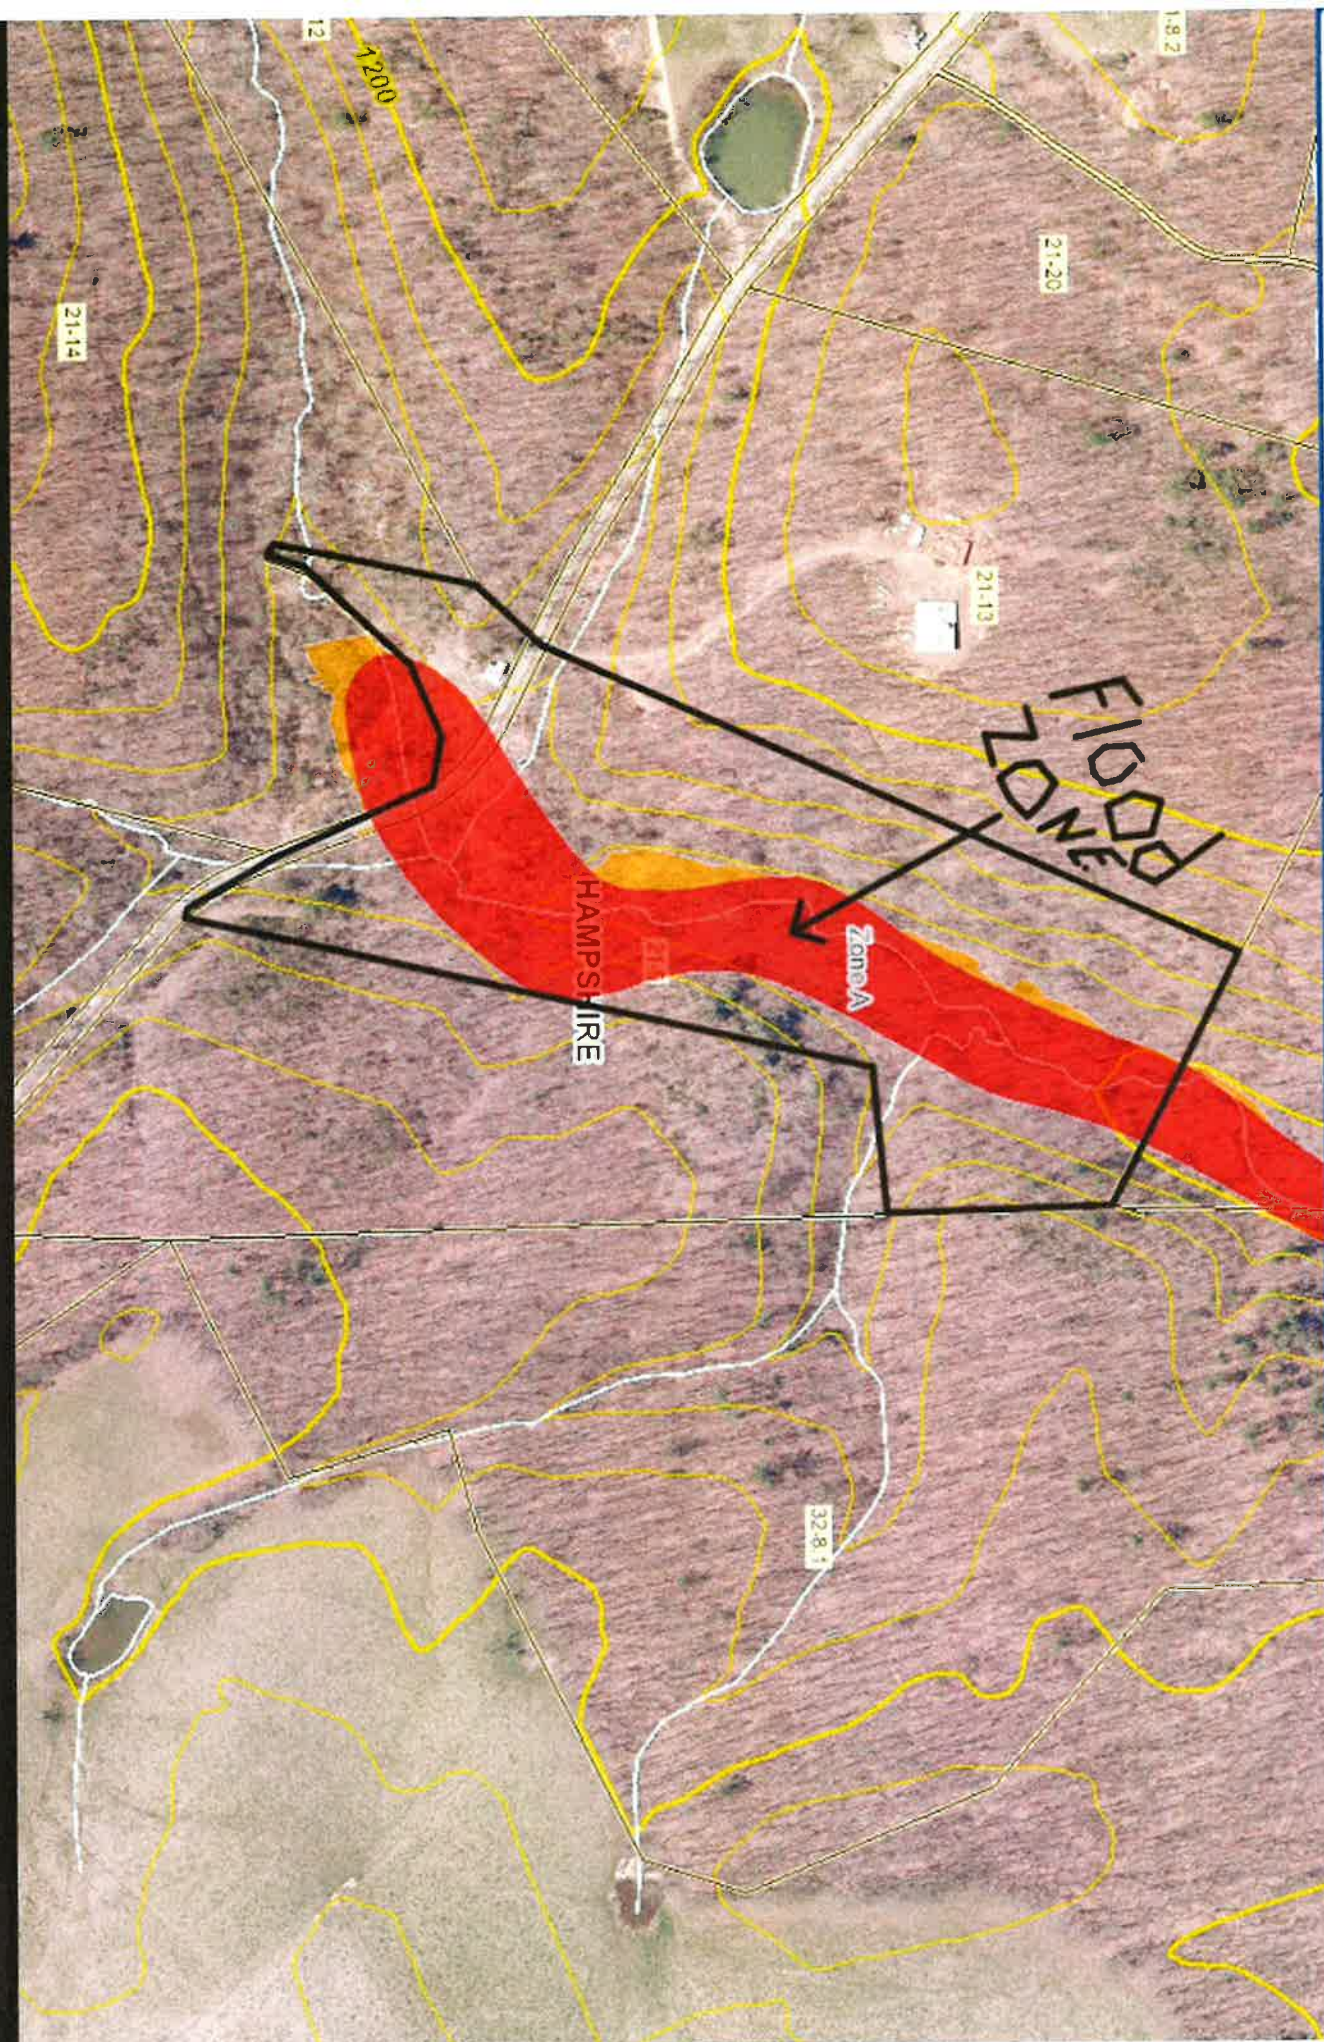

Search



133%

